


HARBOUR TOWNE
CONSTRUCTION INC
2090 Dunwoody Club Dr. Ste 106-291
Atlanta, GA 30350 770-455-1930
www.HarbourTowne.net

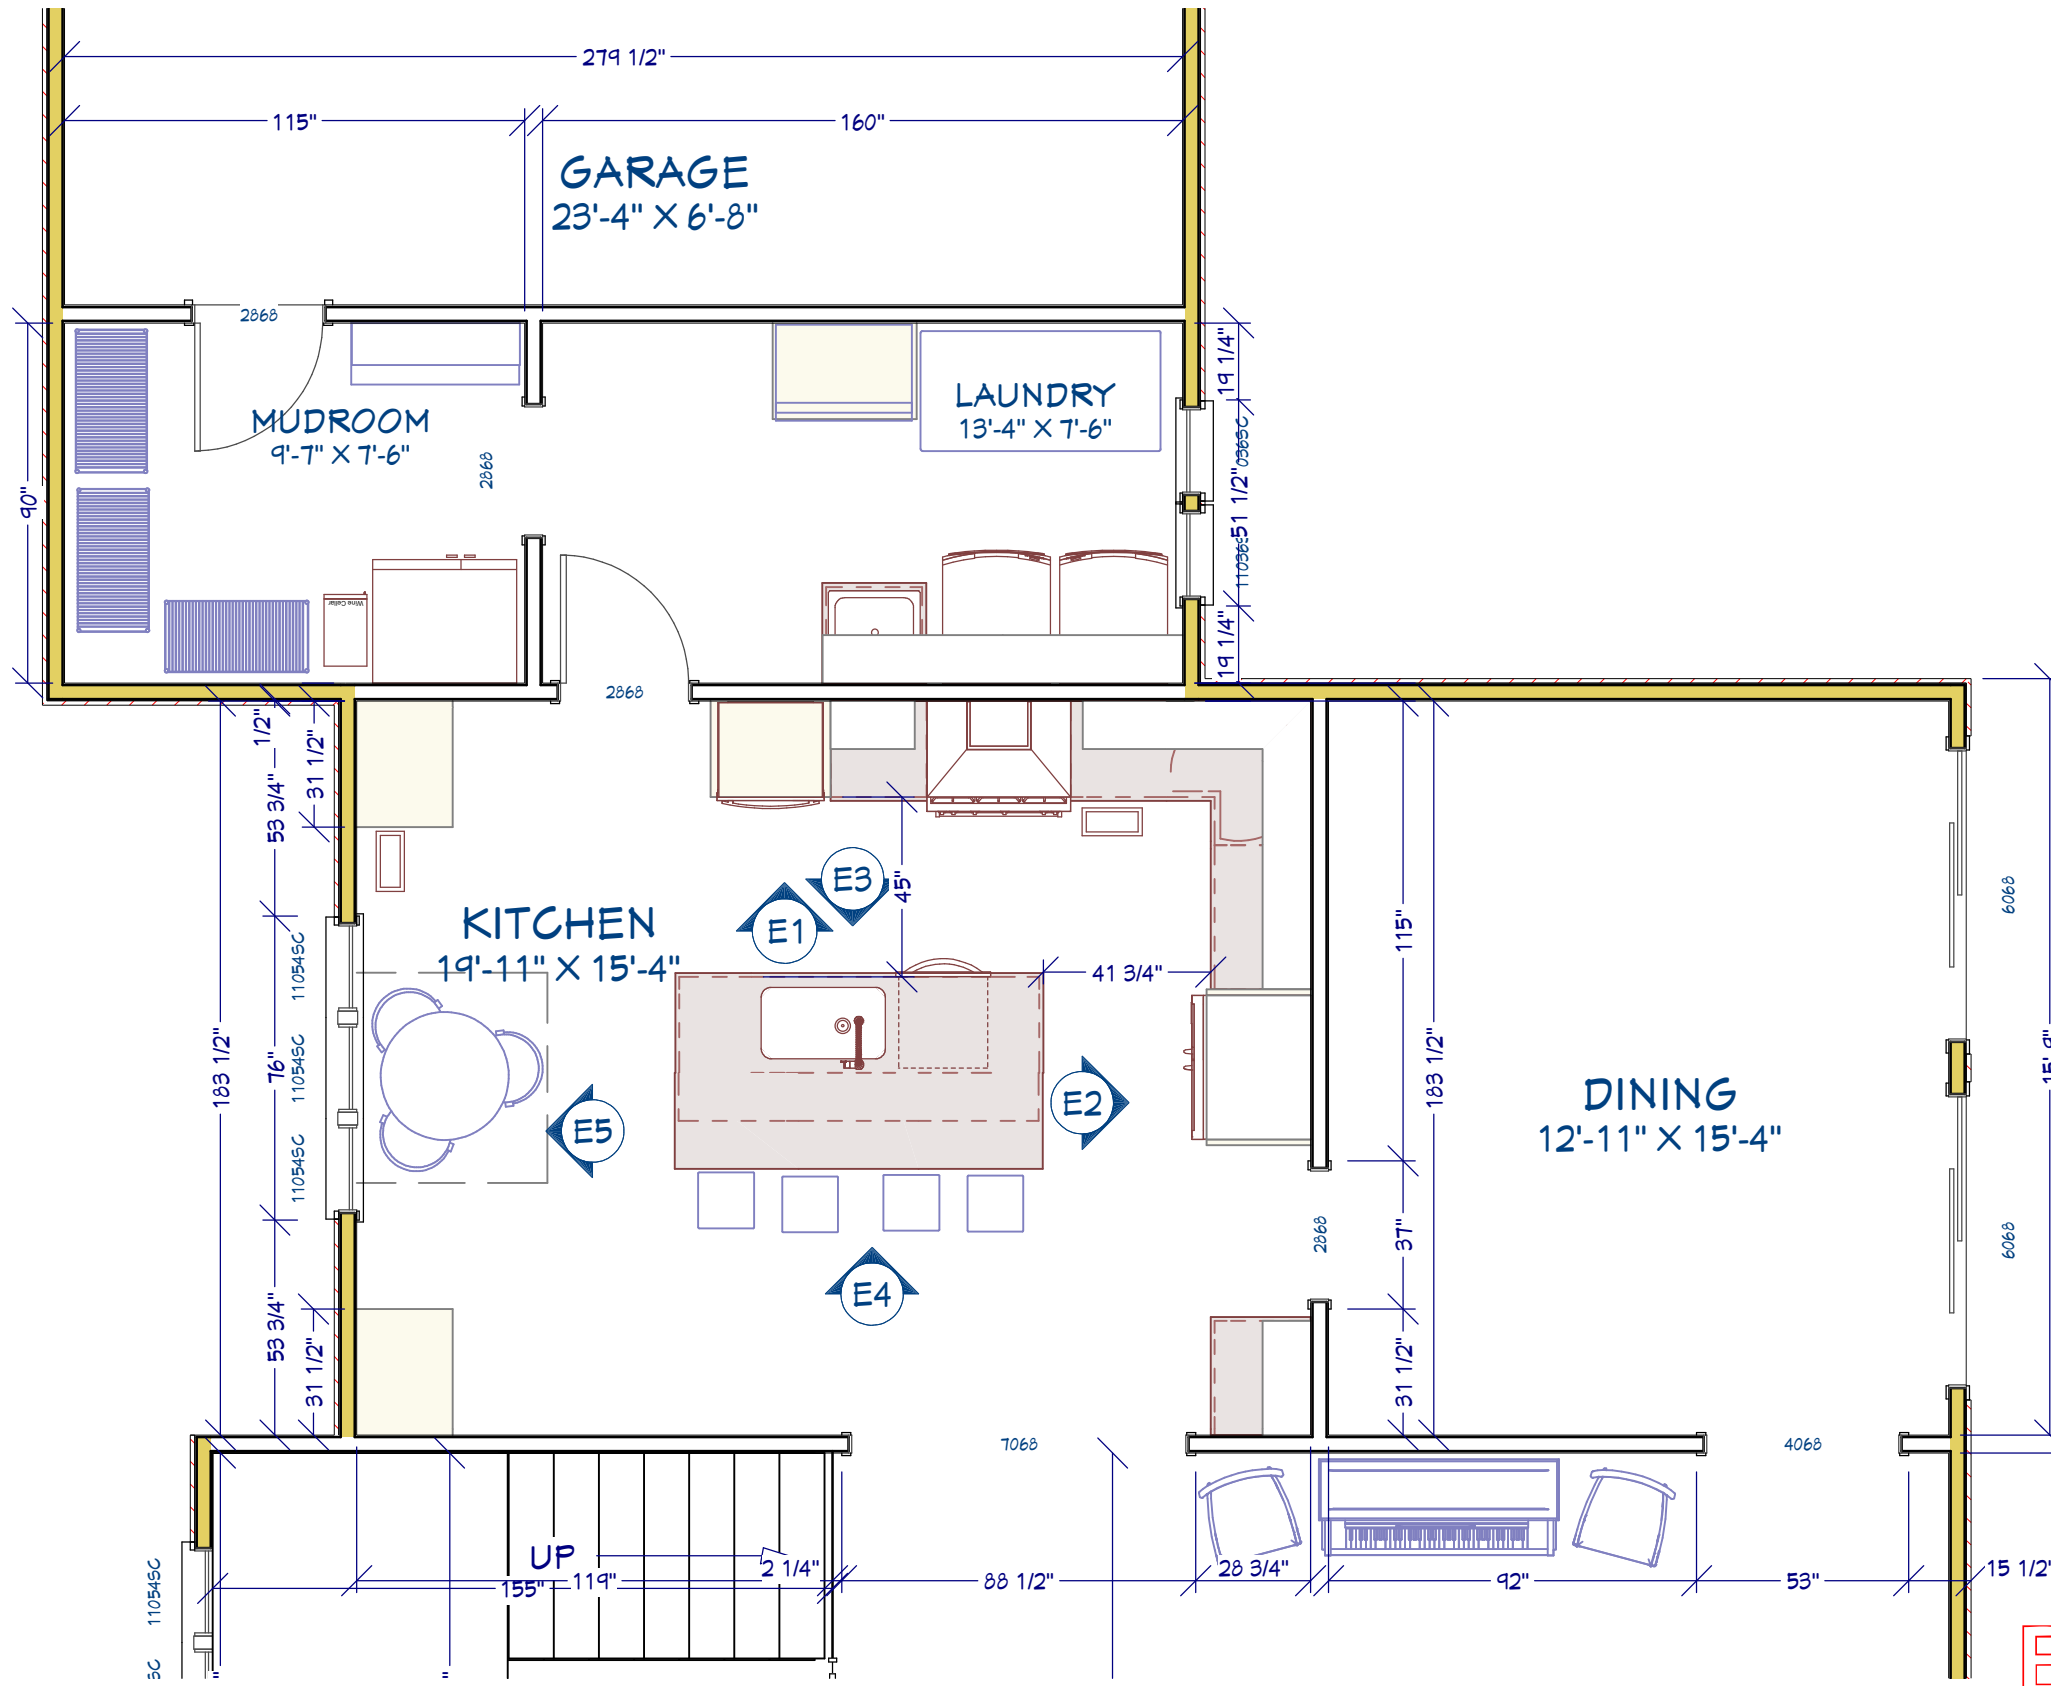

BID SET

Plans are prepared to meet prevailing local building practices used with Harbour Towne Construction's standard construction procedures. Anyone using these drawings should field verify any and all conditions, dimensions, and conformity with codes and the adequacy of the drawings. Use of these plans and/or specifications by others releases and relieves Harbour Towne Construction from any liability for the use thereof.

PROPOSED FLOOR PLAN

C:\Users\Tom\Documents\Plans\DOPP Kitchen\DOpp Kitchen Plan.layout

Drawn by:
Tom Dwyer, MCR, UDCP
Scale: 1/4" = 1'
Date: 4/12/2017
Approved: